


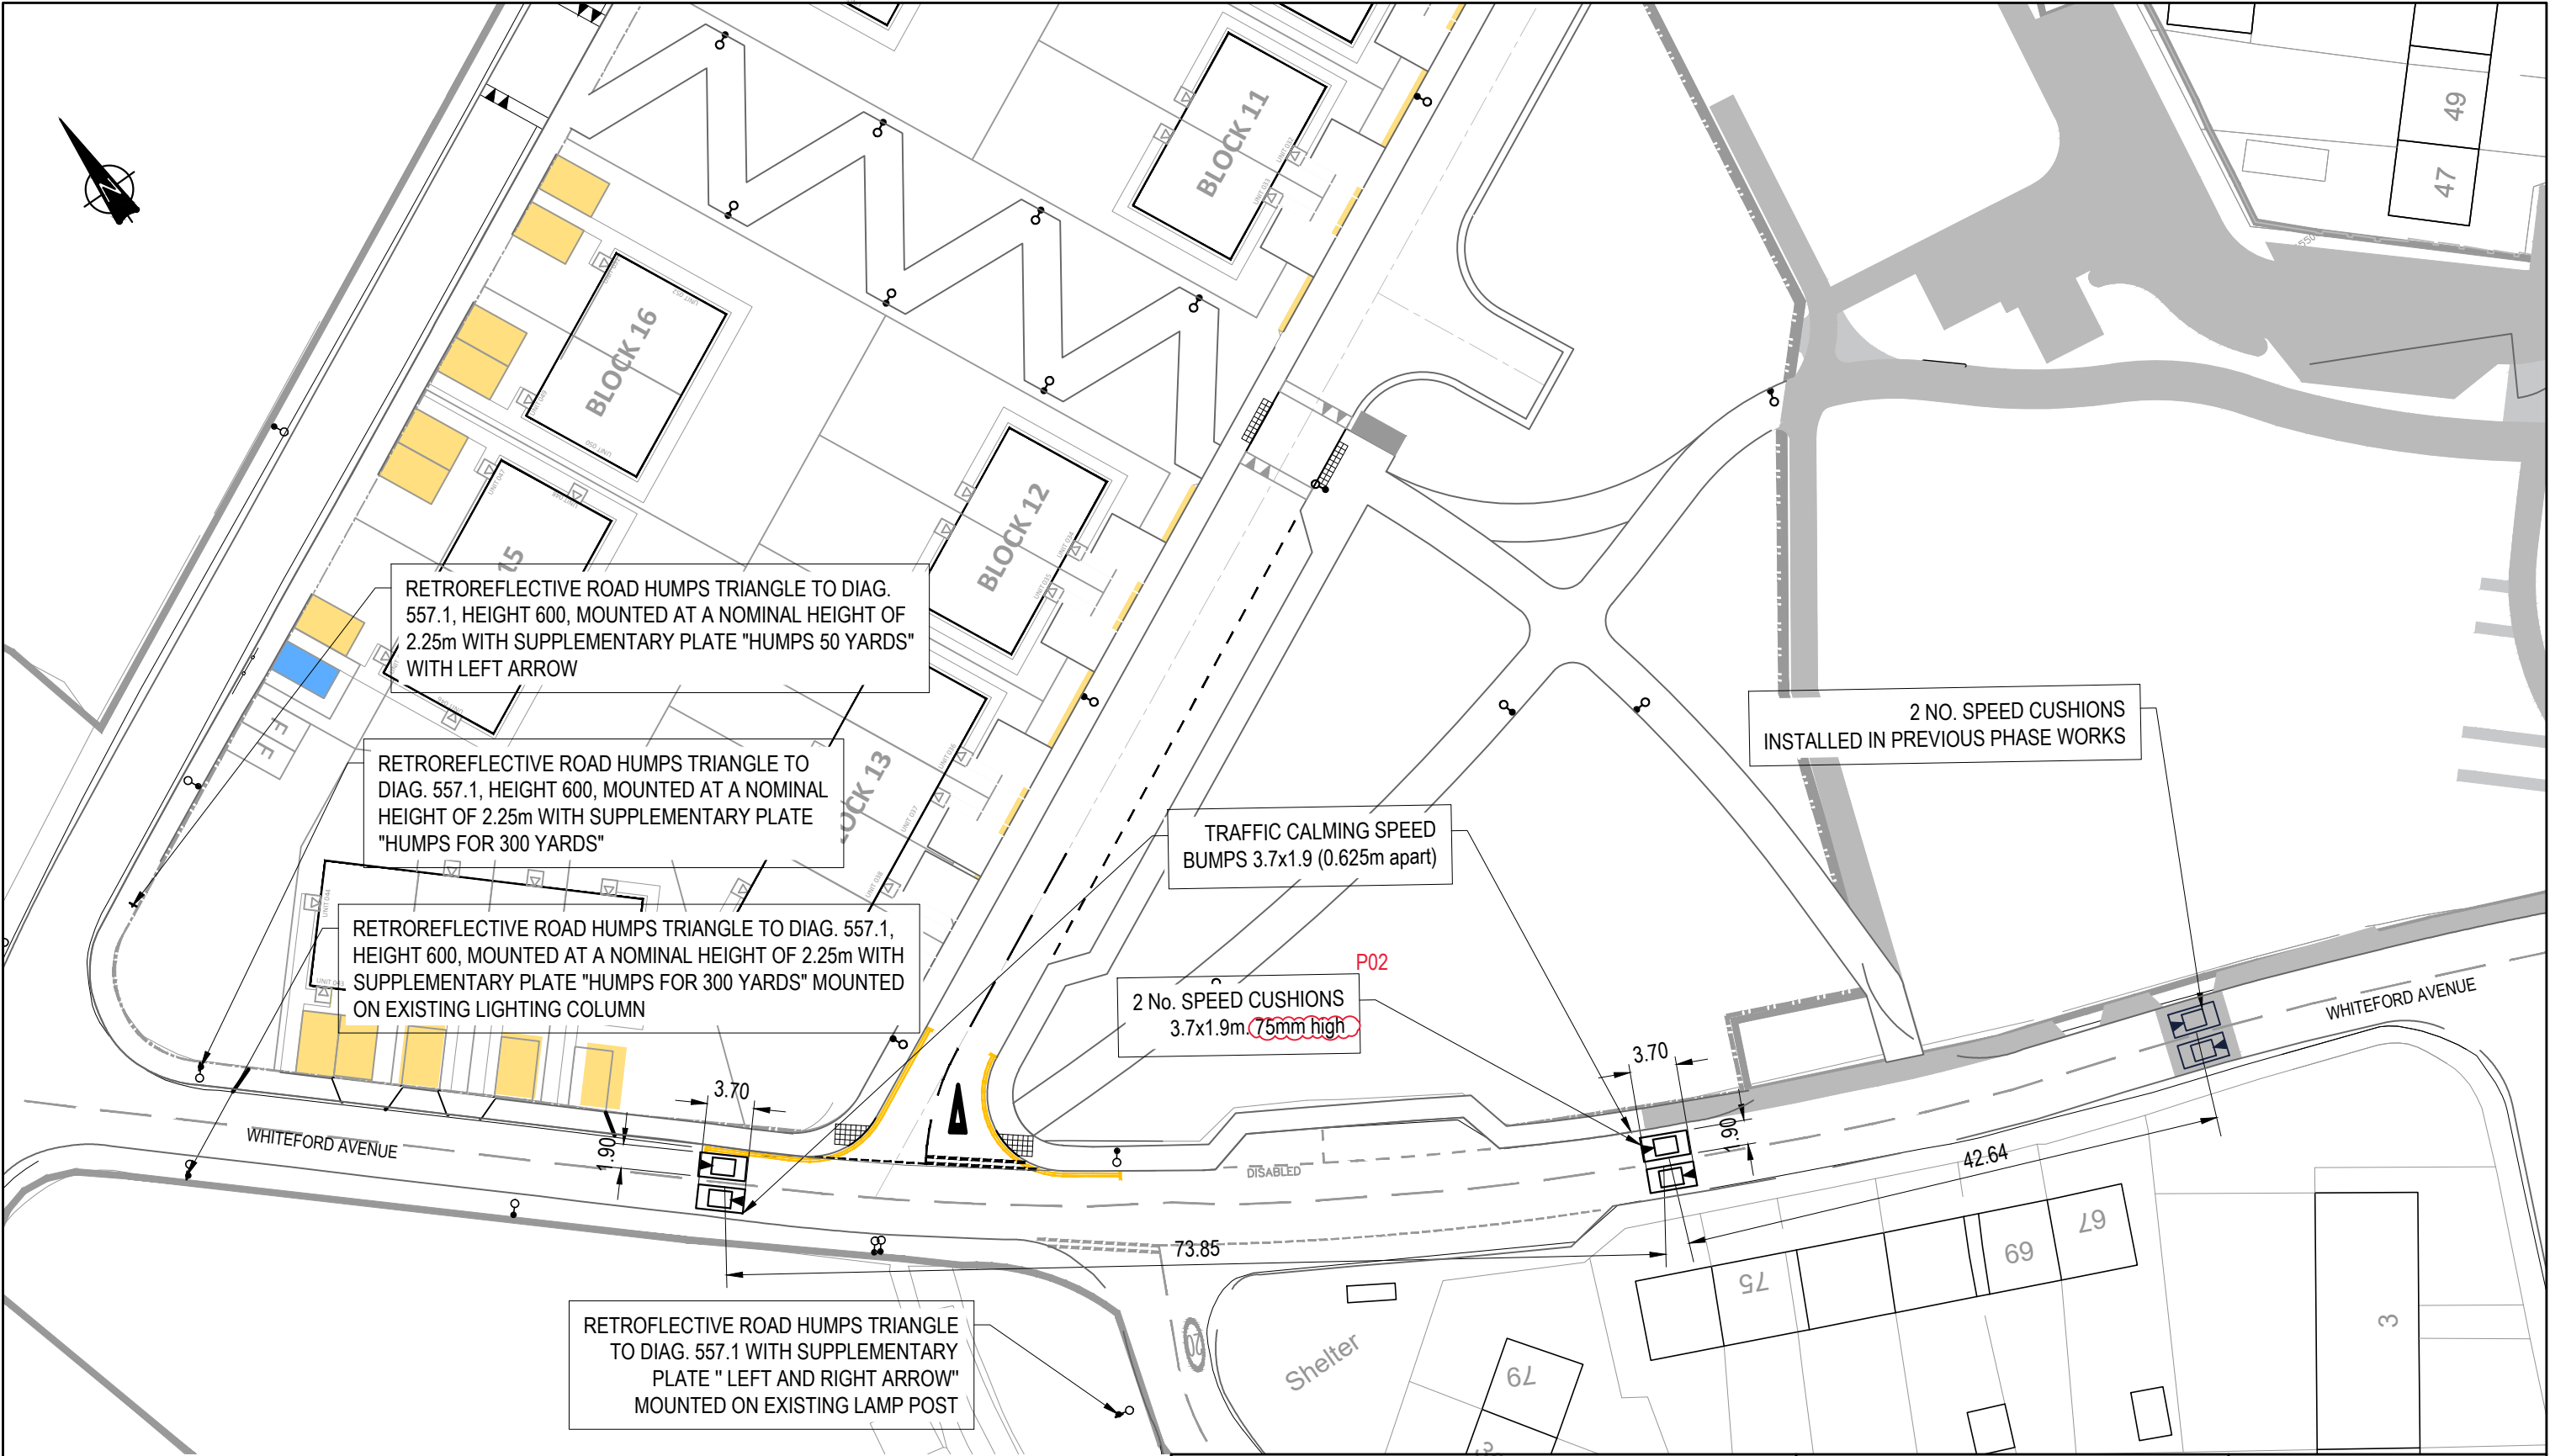

P02	MINOR TEXT UPDATE	07/05/26	RO	GD
P01	FIRST ISSUE	09/02/26	RO	GD
Rev:	Description:	Date:	By:	Chkd:

Curtins

Office
Telephone
Email
Web

29 Saint Vincent Place, Glasgow, G1 2DT
0141 319 8777
glasgow@curtins.com
www.curtins.com

Civils & Structures • Transport Planning • Environmental • Infrastructure • Geotechnical • Conservation & Heritage • Principal Designer
Birmingham • Bristol • Cambridge • Cardiff • Douglas • Dublin • Edinburgh • Glasgow • Kendal • Leeds • Liverpool • London • Manchester • Nottingham

Project: BELLSMYRE REGENERATION	Status: FOR COMMENTS/REVIEW
Drg Title: SPEED CUSHION TRAFFIC REGULATION ORDER	Drawn By RO Checked By GMcP
Project No - Originator - Function - Spatial - Form - Discipline - Number	Date 09/02/2026
072744 - CUR - P2 - ZZ - DR - C - 90040	Scales @ A3 1:500
	Revision P02

\\gl-fs-1\Projects\072744 - Bellsmyre Regeneration\Q4-Production\4A-Models-Drawings\CAD\901